


eichhof - konzept garage - ebene-1
 1:500 - 16.10.13

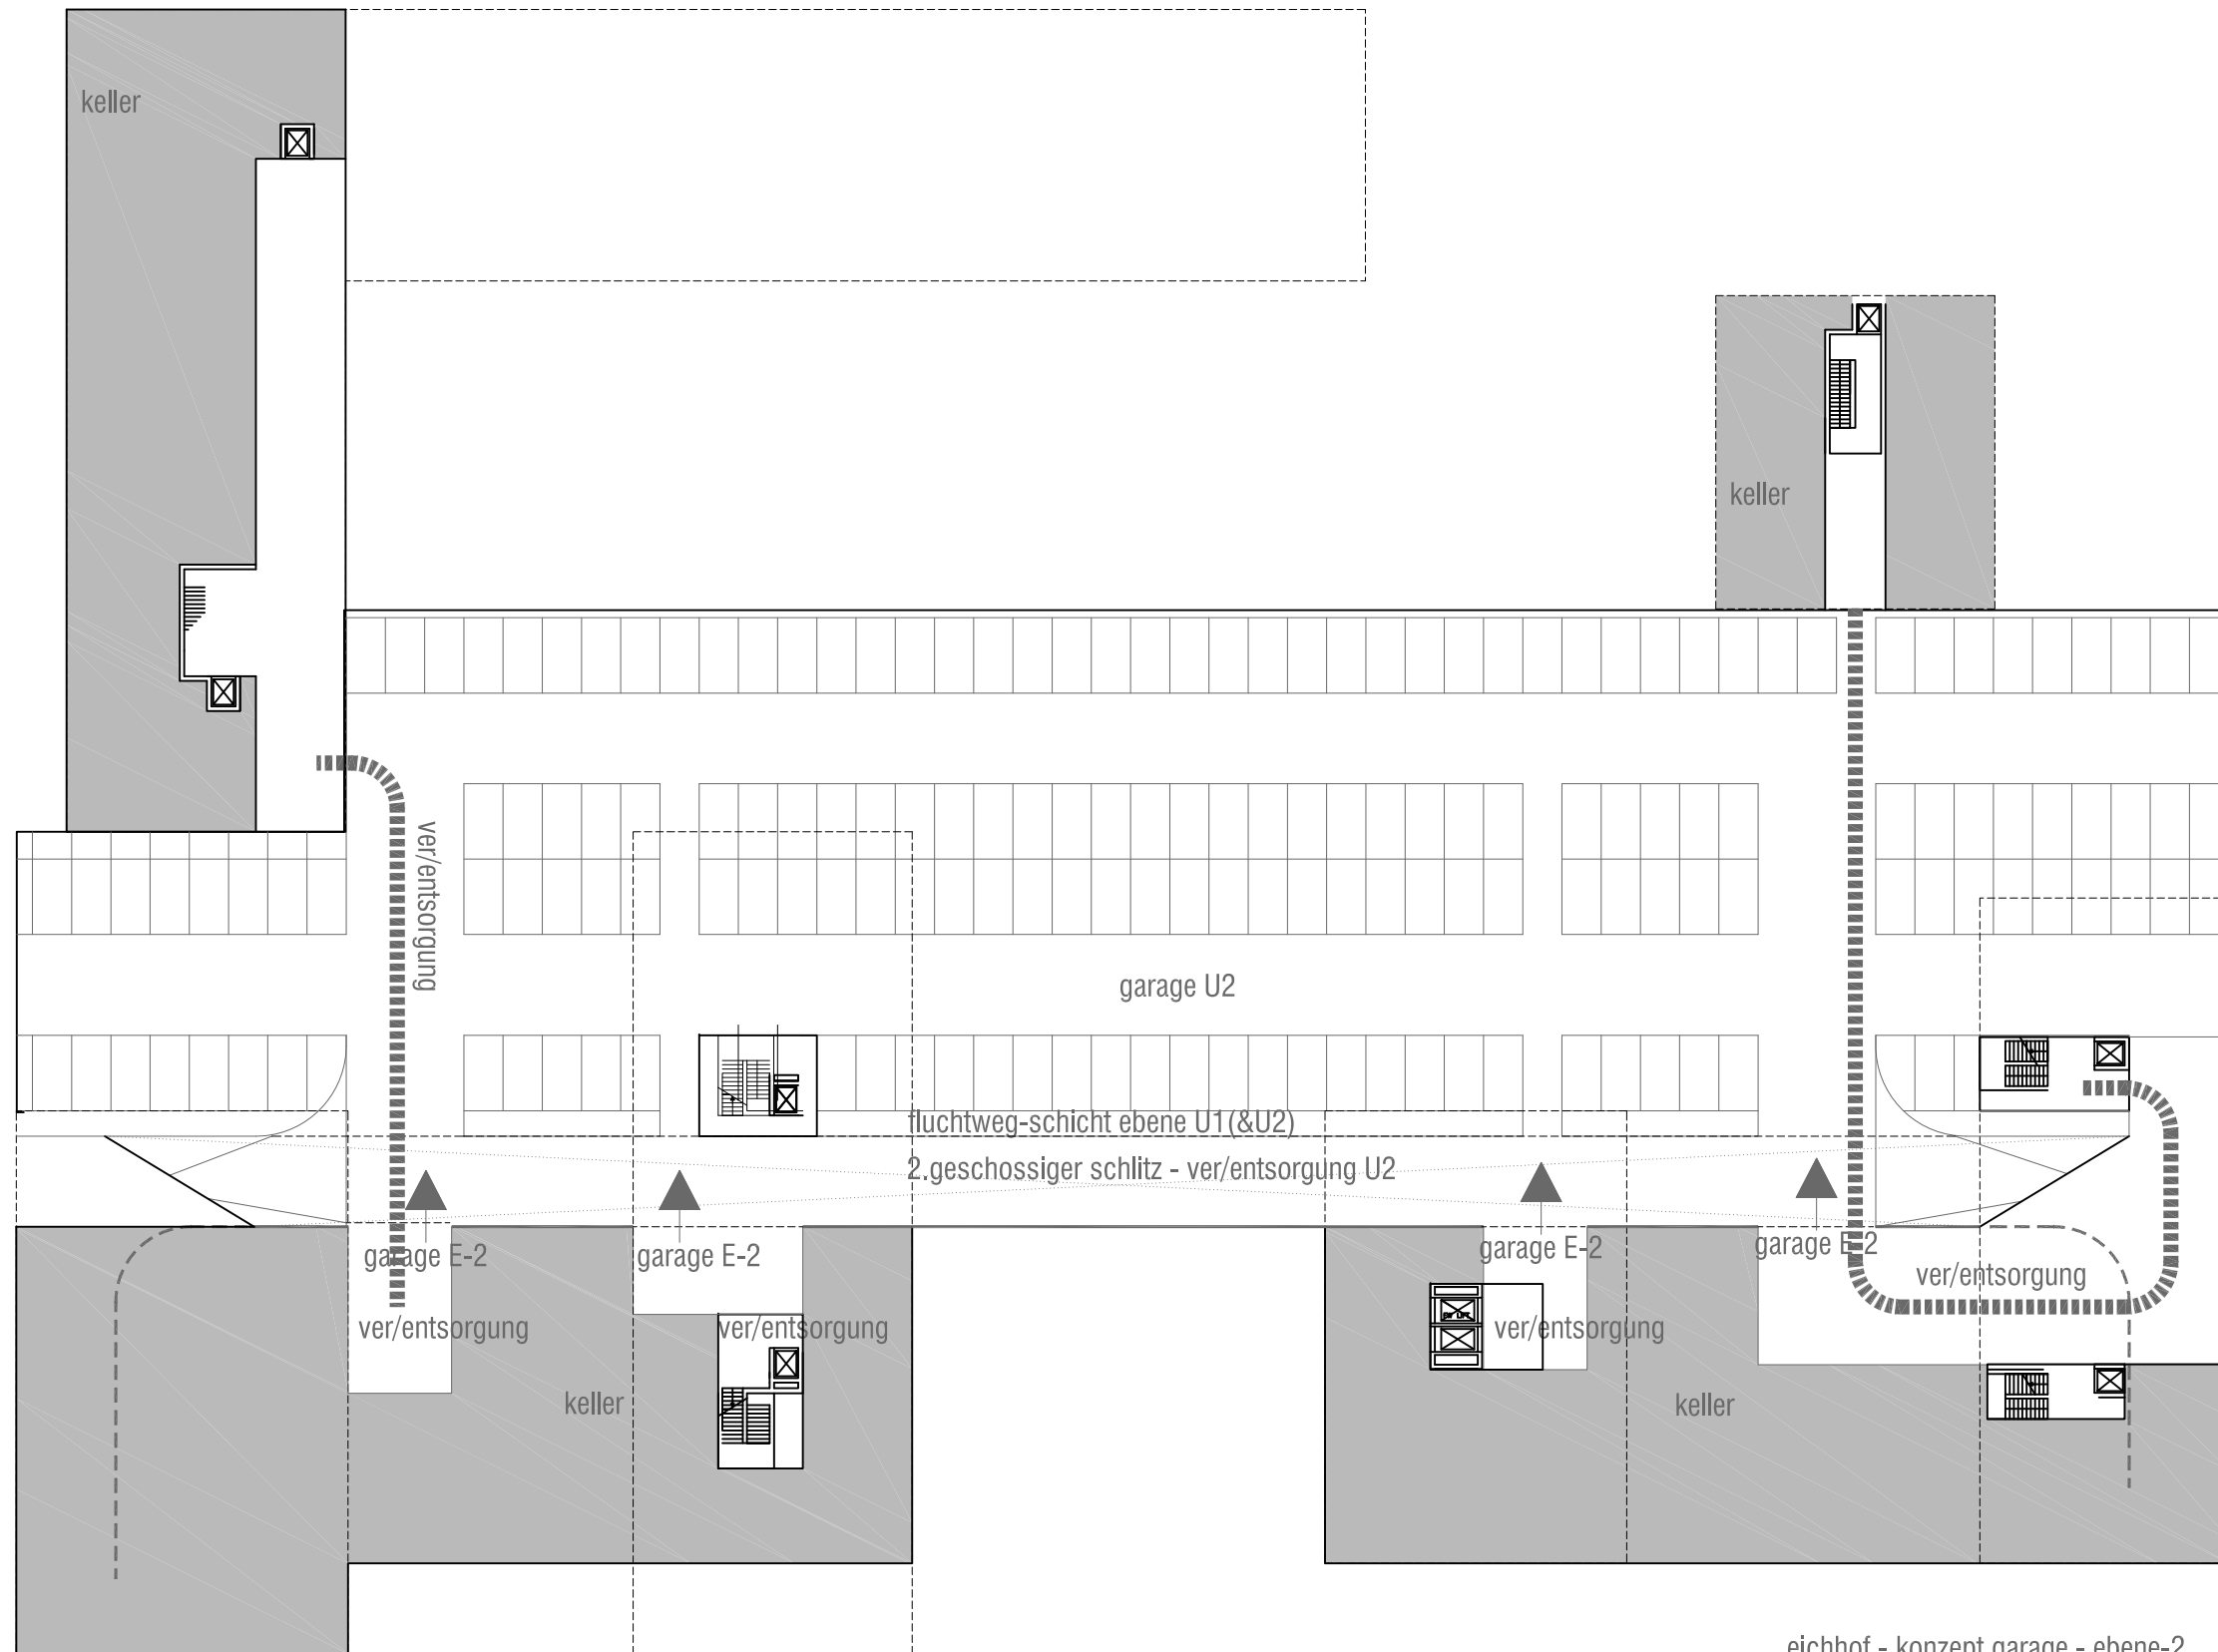


eichhof - konzept garage - ebene-2
 1:500 - 16.10.13

LANGESÄGESTRASSE

+ 521.00

+ 482.00

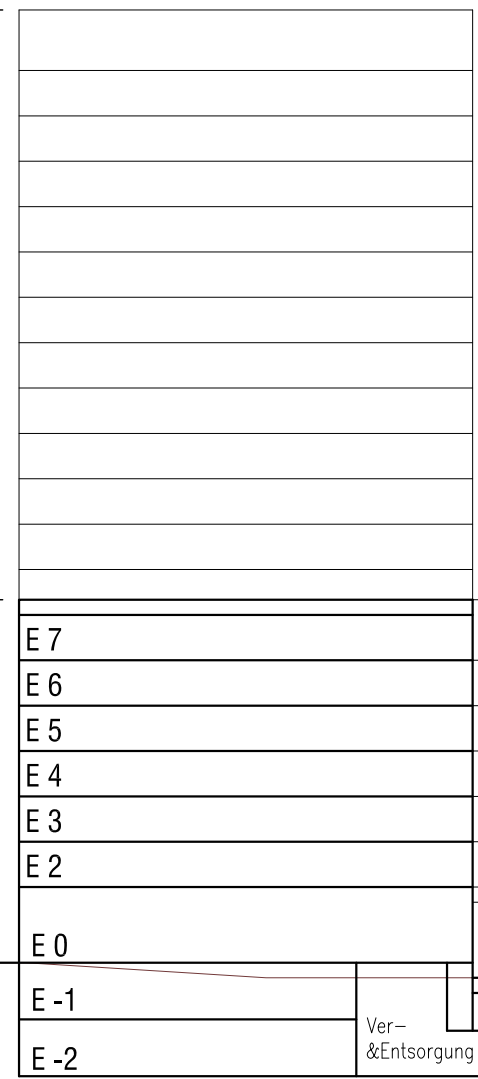


+ 463.00

+ 457.00

Ver- & Entsorgung


Garage

Garage

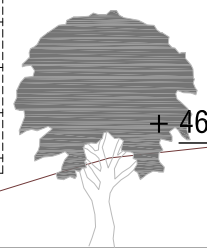

+ 464.00

+ 492.00

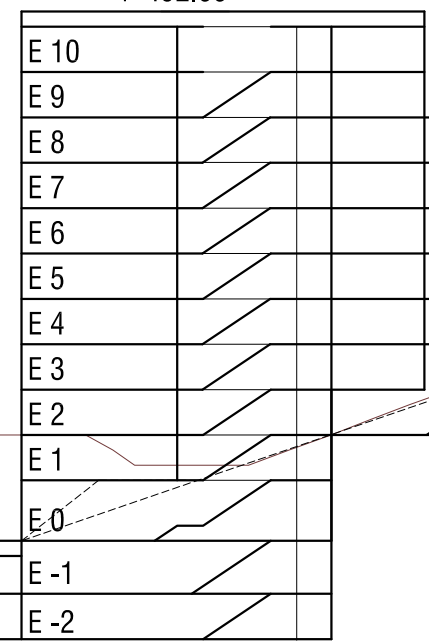

HÖHENBESCHRÄNKUNG + 485.00


+ 485.00

+ 480.00

+ 475.00

+ 470.00

+ 465.00

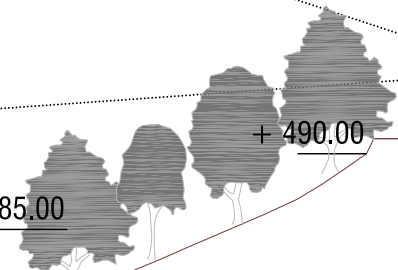

+ 490.00

STEINHOFWEG



EICHHOF WEST
 Schnitt 1 M 1:500
pool 16.10.2013